




○ BASEMENT PLAN
CITY HALL

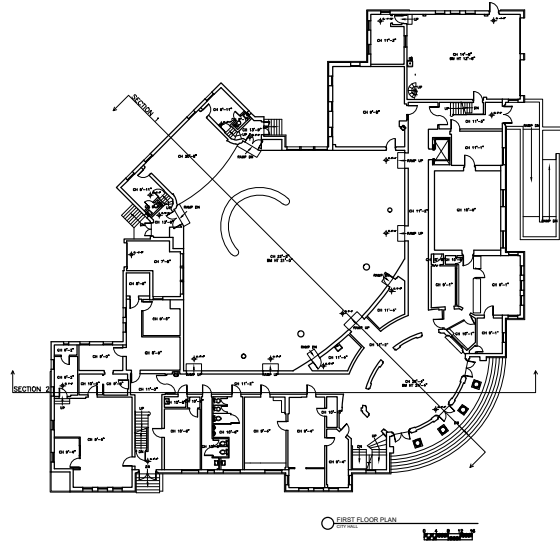

○ FIRST FLOOR PLAN
CITY HALL

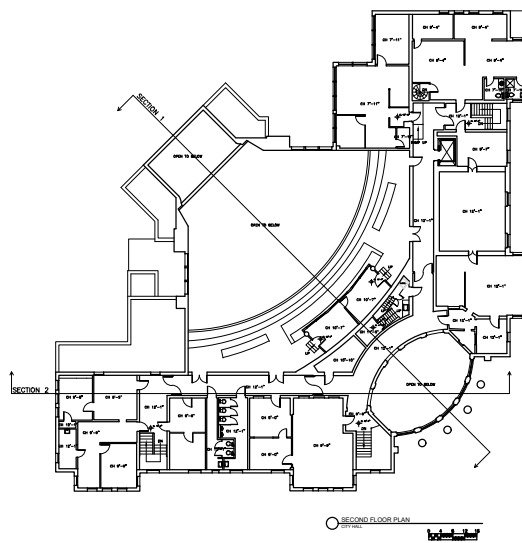

○ SECOND FLOOR PLAN
CITY HALL

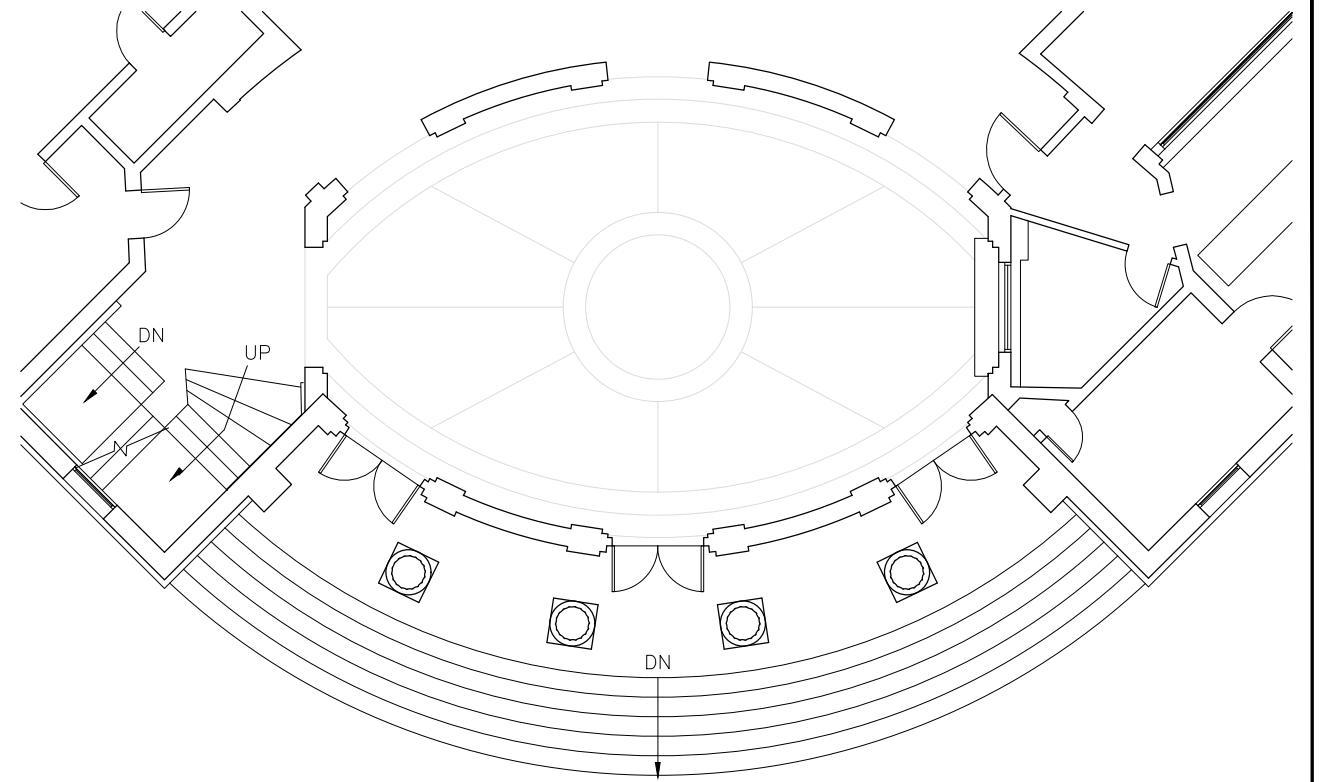

DN

UP


DN




○ SOUTH ELEVATION
CITY HALL



○ EAST ELEVATION
CITY HALL

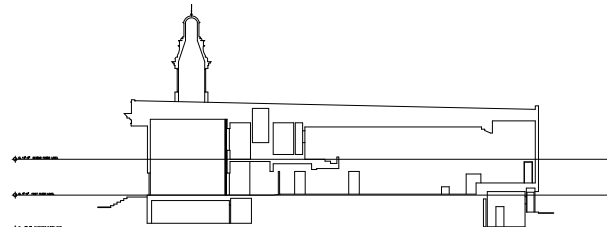


○ SECTION
CITY HALL

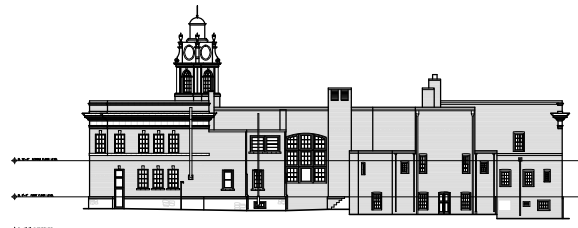

○ SOUTH ELEVATION
CITY HALL



○ EAST ELEVATION
CITY HALL

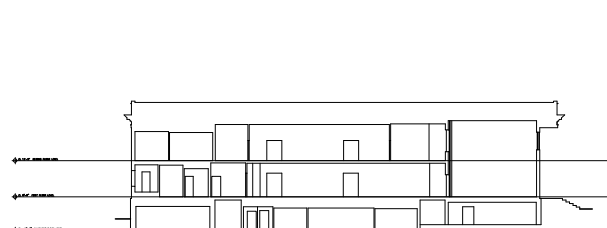

○ SECTION
CITY HALL



○ SOUTH ELEVATION
CITY HALL



○ ENTRANCE DETAIL PLAN & ELEVATION
CITY HALL



CLIENT:
MUNICIPAL PROPERTY
1000 Main Street
Any City, USA 12345

IQT
1077 Silex Drive Highway, Suite 321
Any City, USA 12345
Tel: 800-478-4347
www.IQT.com

DRAWING TITLE:
CITY HALL
Any City, USA 12345
Floor Plans, Elevations, & Sections

DATE: 01.01.16
SCALE: As Noted
DRAWING NUMBER
A-1